
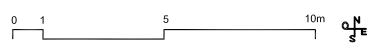


ETAGE R+1

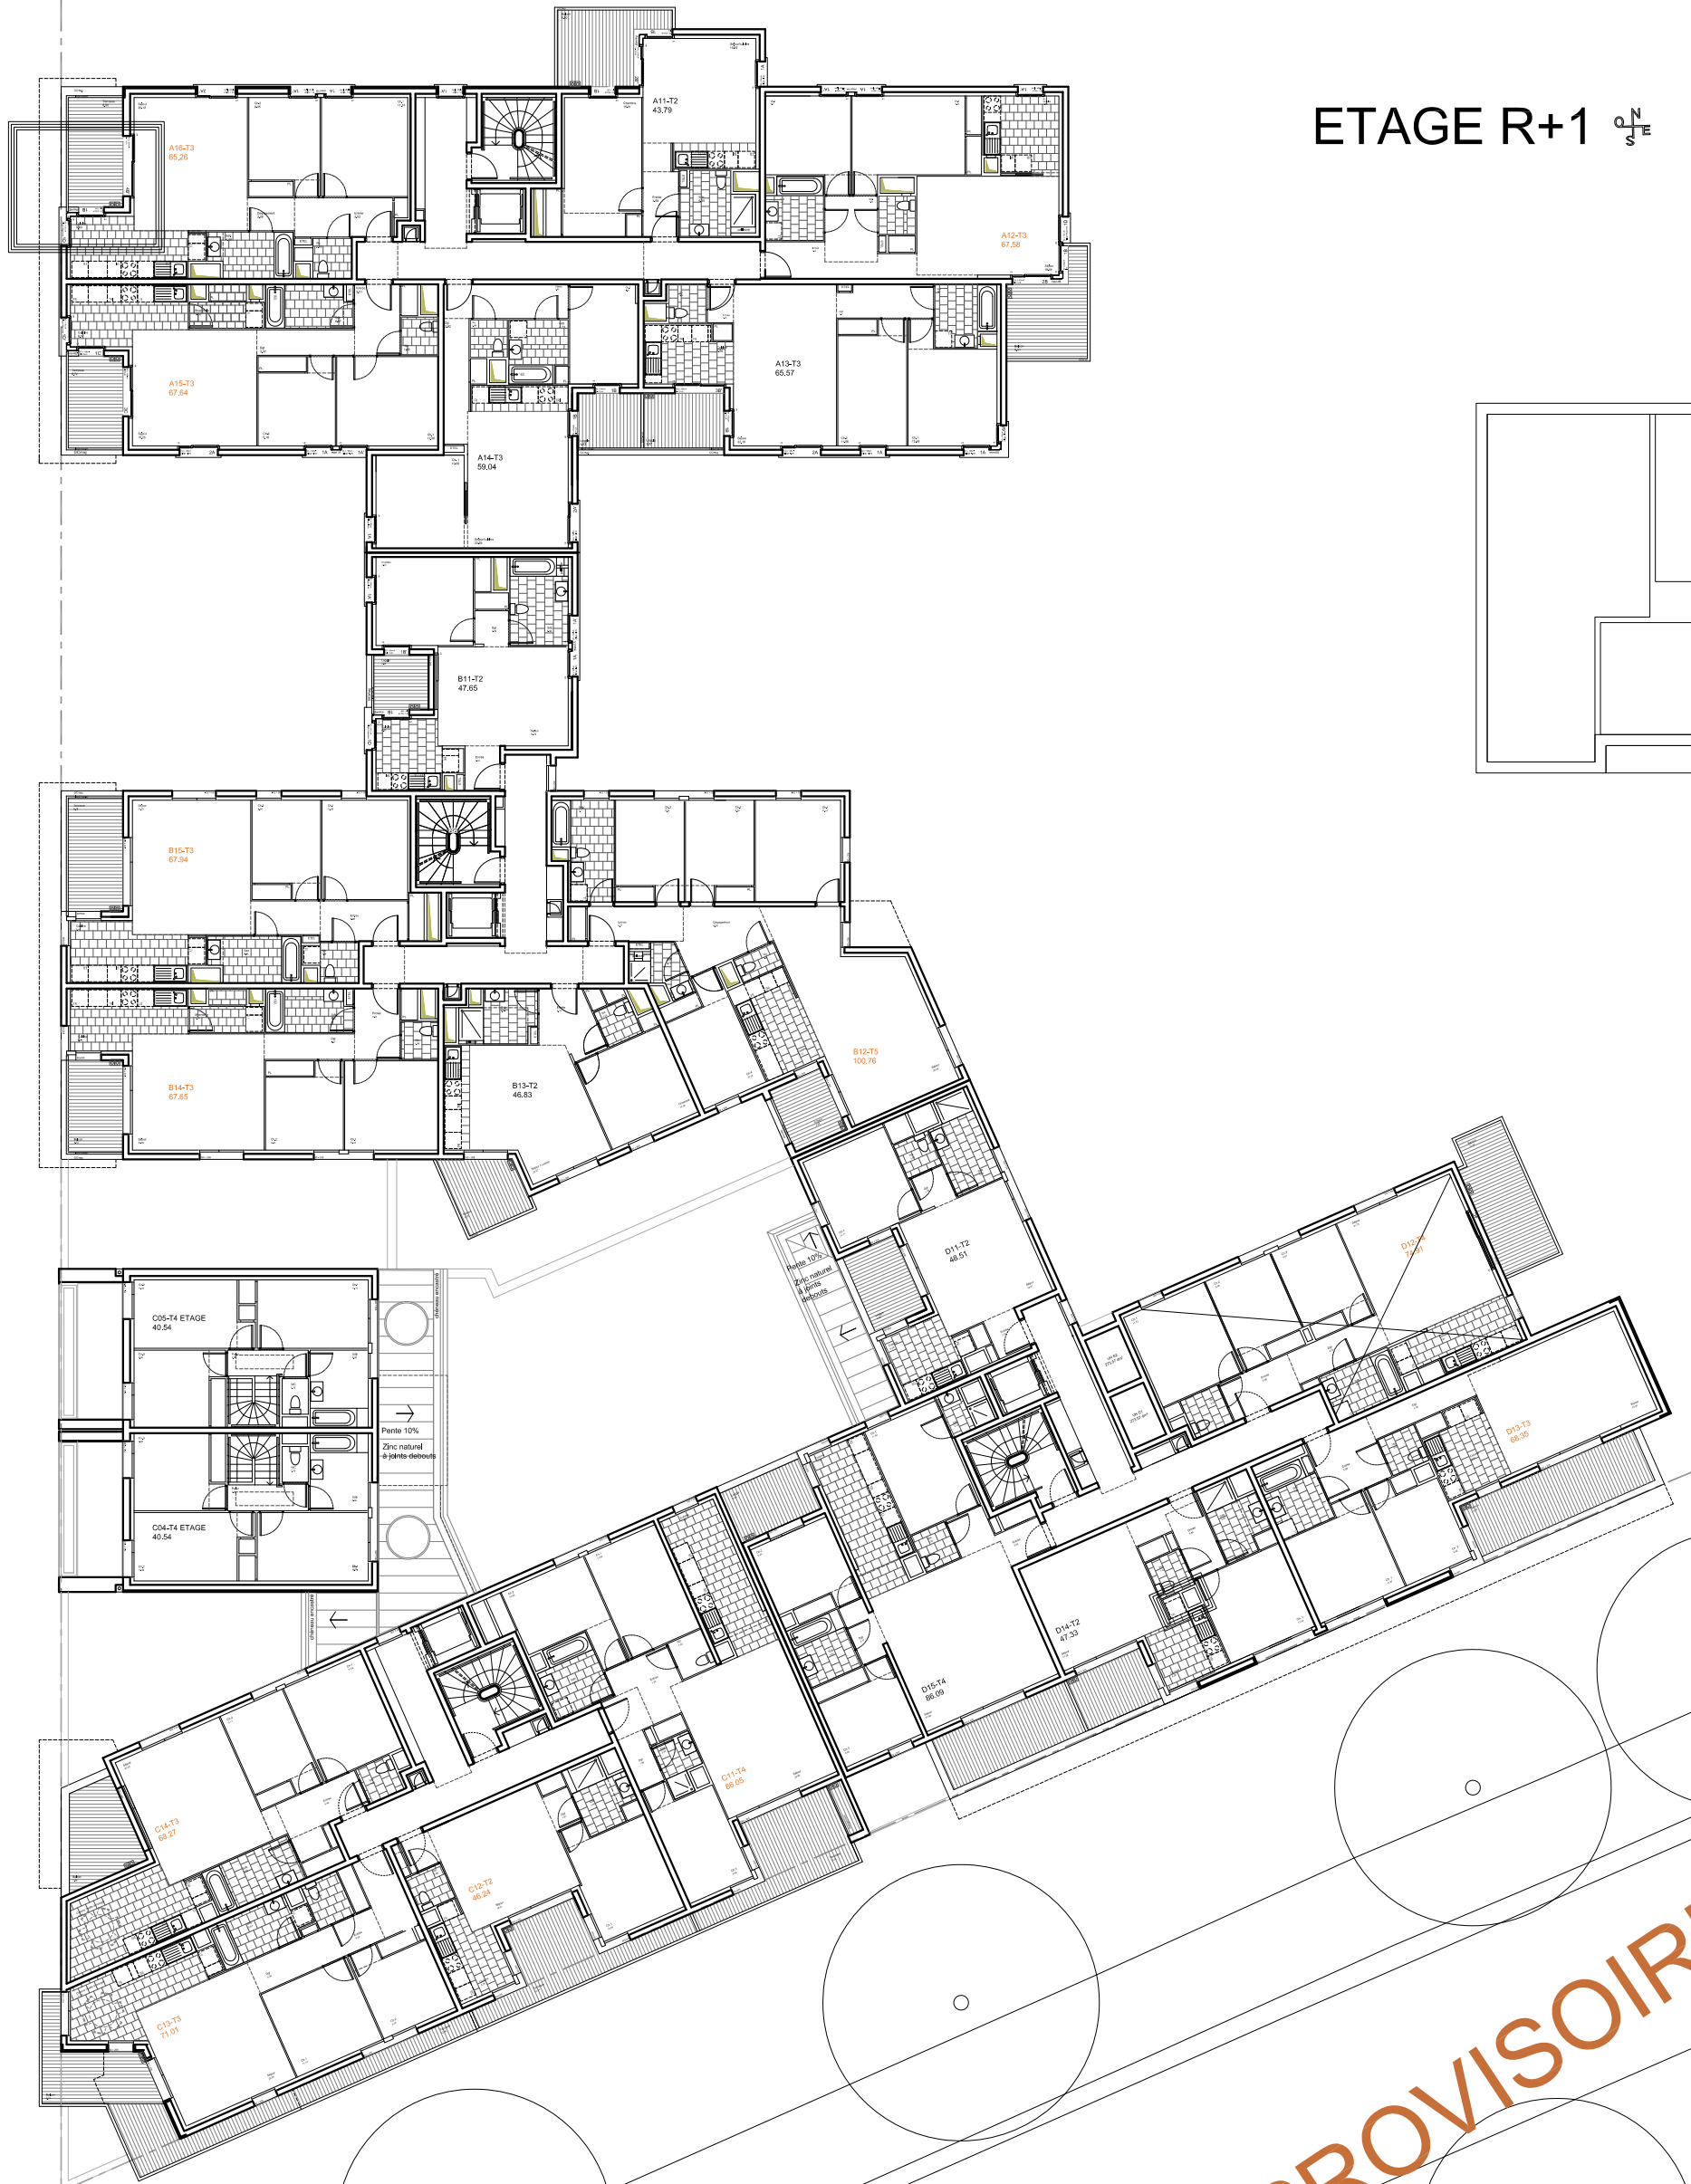

projet
ZAC DU MOULON - LOT A1
CONSTRUCTION DE 104 LOGEMENTS

DREAM - ALTAREA COGEDIM
EIFFAGE IMMOBILIER
VINCI IMMOBILIER

VINCEN CORNU ARCHITECTURE
20, passage Saint-Sébastien - 75011 PARIS
01 43 55 55 54 - vincencornuarchitecte.com

phase | date
DCE | 20.04.2018

échelle | format
1/250 | A3

indice
24c

R+1